
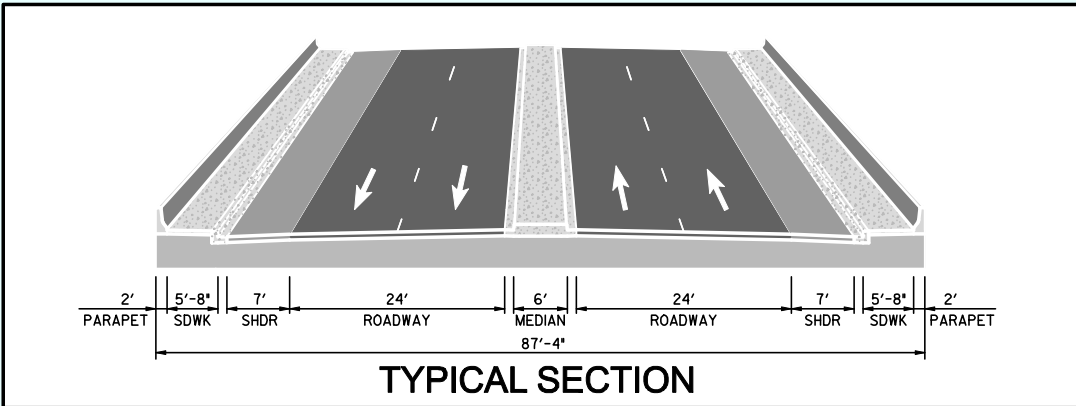
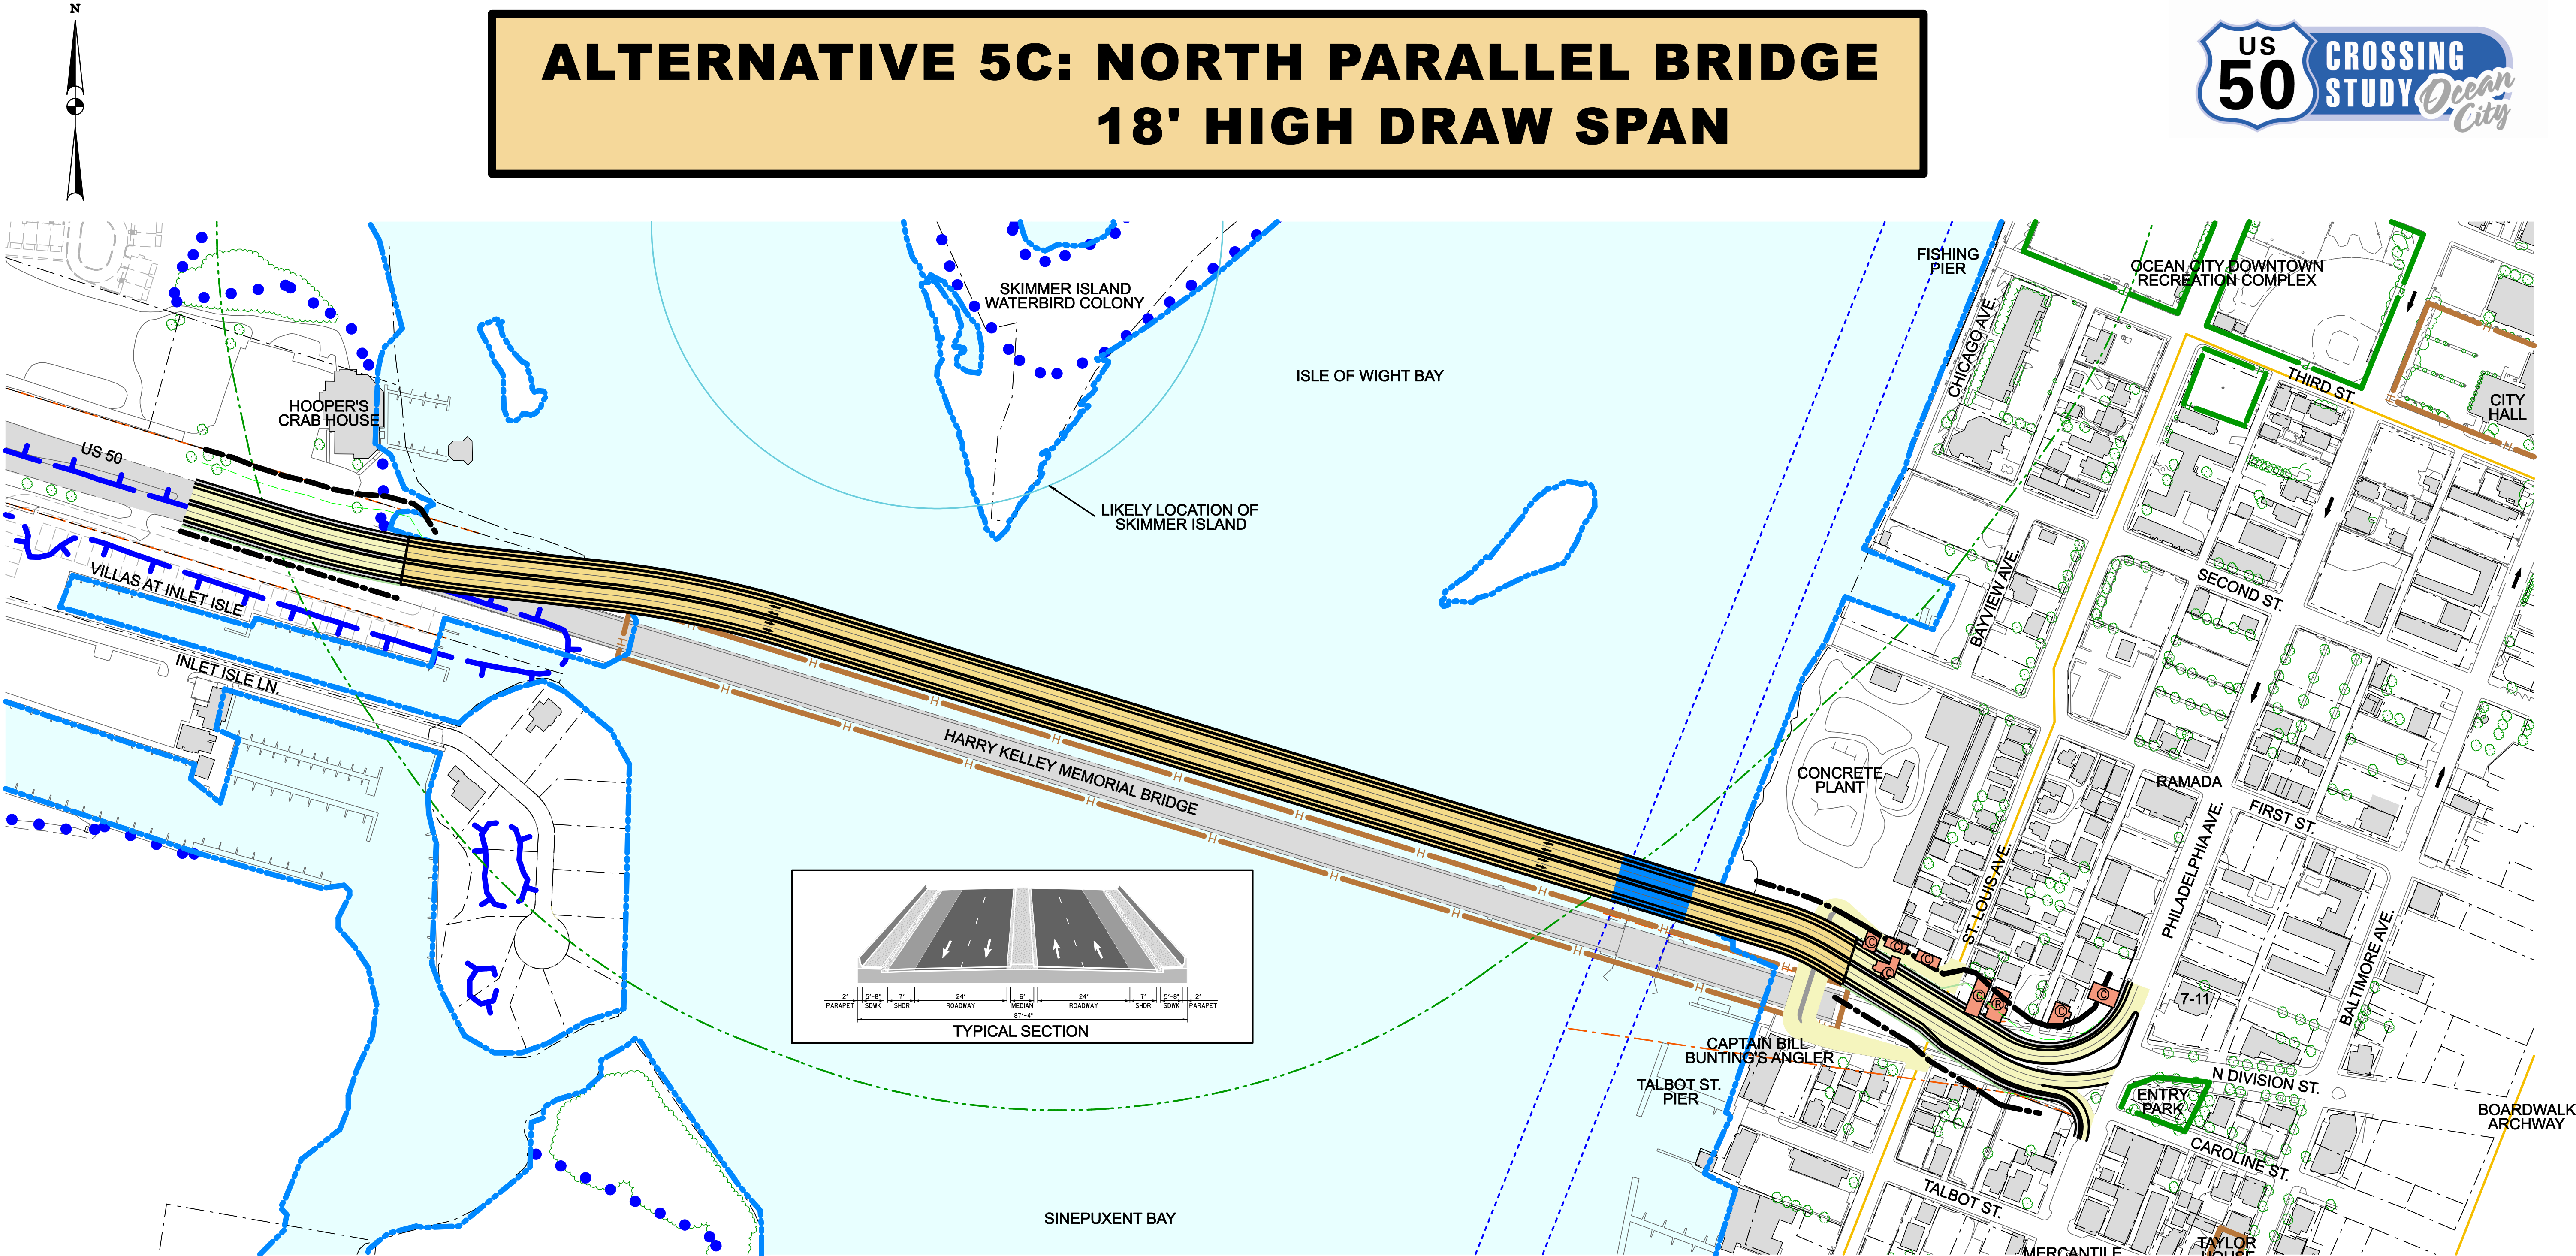


ALTERNATIVE 5C: NORTH PARALLEL BRIDGE 18' HIGH DRAW SPAN

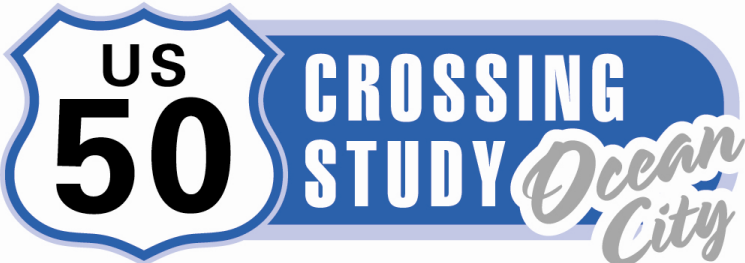

Proposed Roadway
 Proposed Bridge
 Proposed Drawbridge
 Proposed Right of Way
 Existing Right of Way
 Retaining Wall

Potential Residential Displacement
 Potential Commercial Displacement
 Property Line
 FEMA 100 Year Floodplain
 Wetland
 Waters of the U.S.

Park Boundary
 National Register Eligible
 Waterbird Colony Protection Zone
 Navigational Channel
 Ocean City Survey District

US 50 CROSSING STUDY
ALTERNATIVE 5C

MARYLAND DEPARTMENT OF TRANSPORTATION
STATE HIGHWAY ADMINISTRATION
PROJECT PLANNING DIVISION
SCALE: 1"=150'

BACKGROUND MAPPING SOURCE
MD SHA
DECEMBER 2005

JANUARY 2010